



LEFT ELEVATION  
SCALE 1/4" = 1'-0"

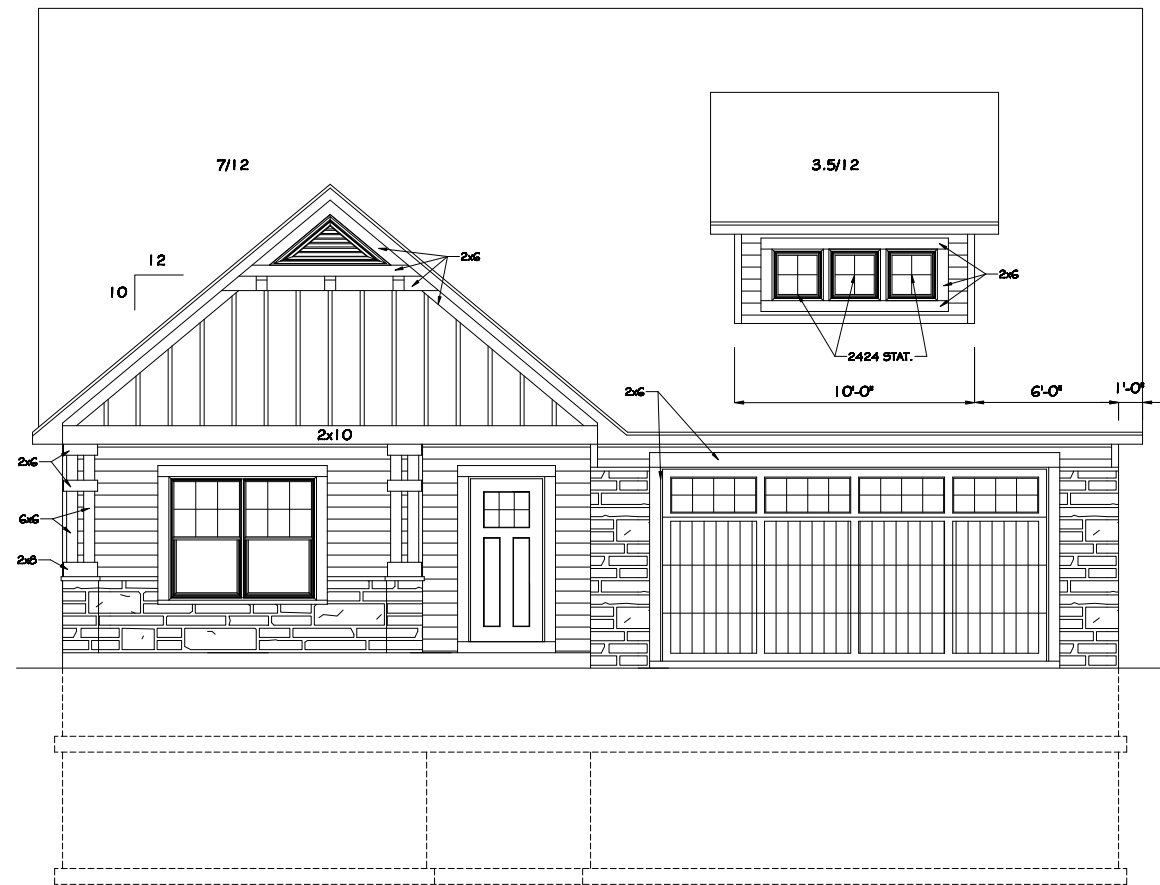


FRONT ELEVATION  
SCALE 1/4" = 1'-0"

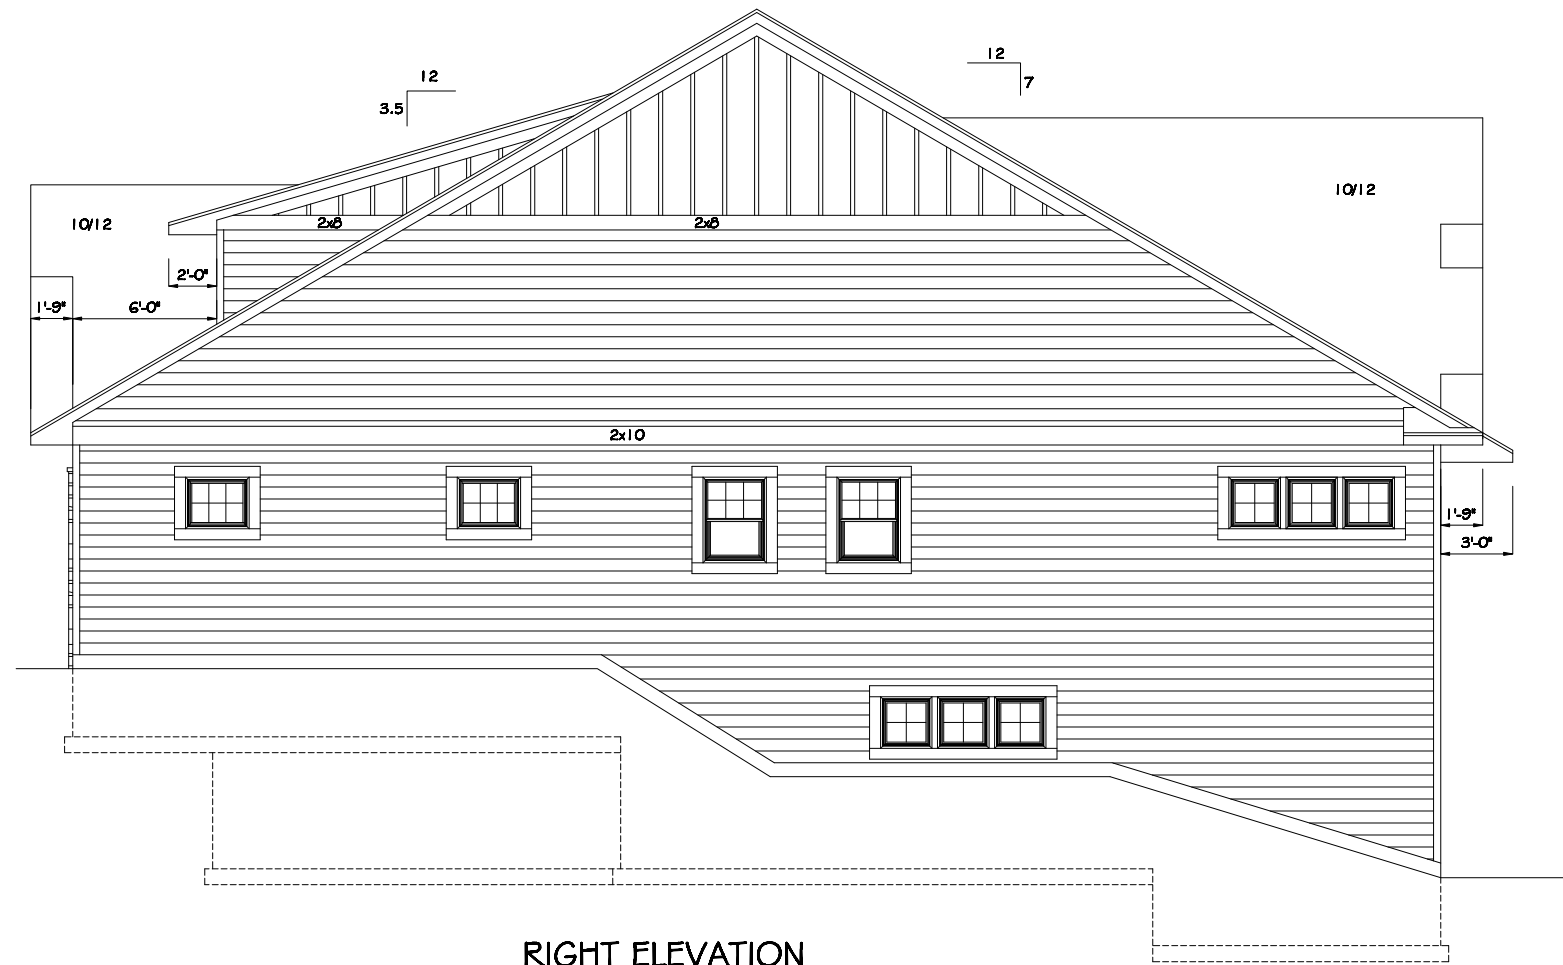

RIGHT ELEVATION

SCALE 1/4" = 1'-0"

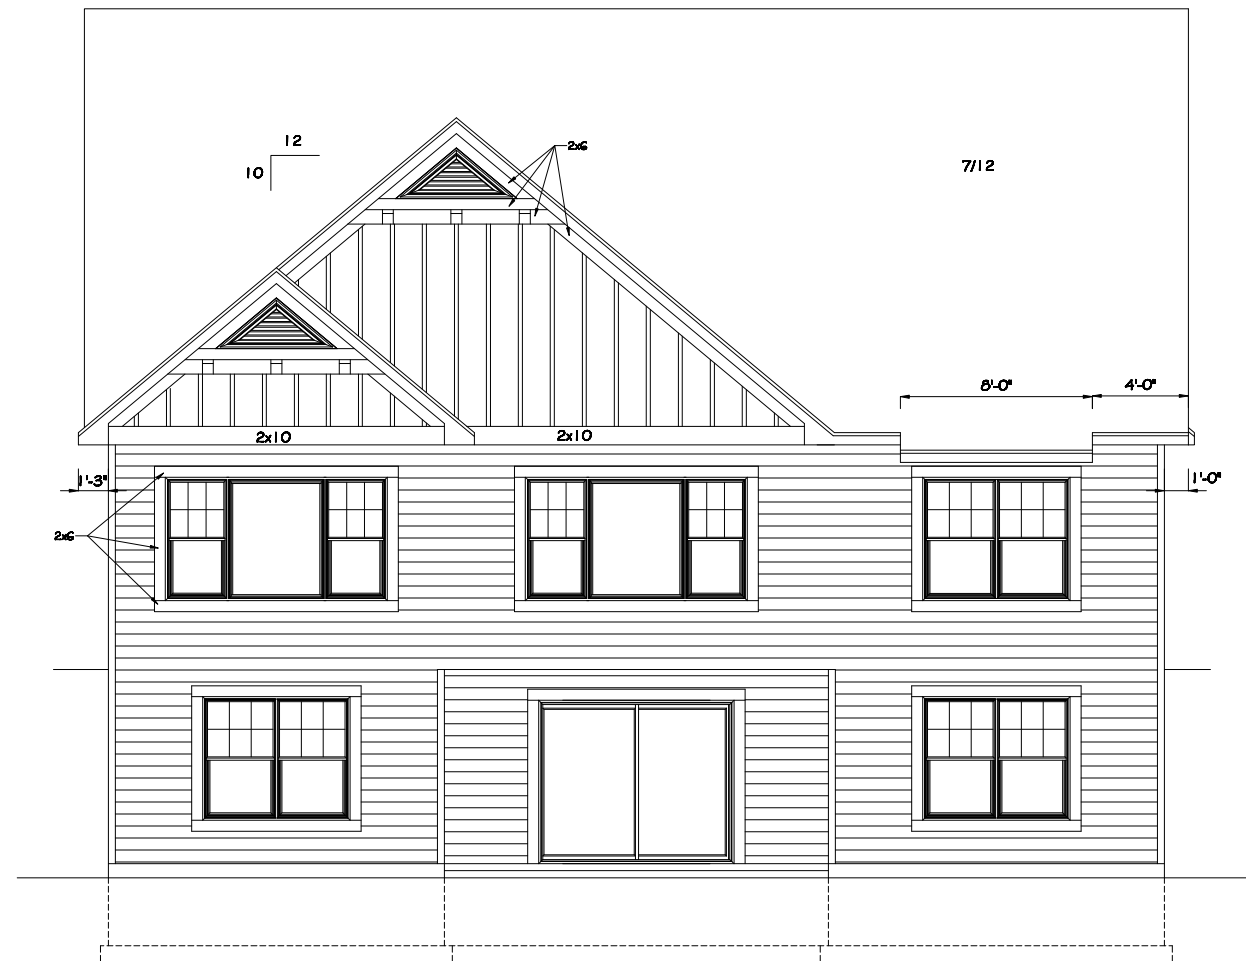

REAR ELEVATION

SCALE 1/4" = 1'-0"